

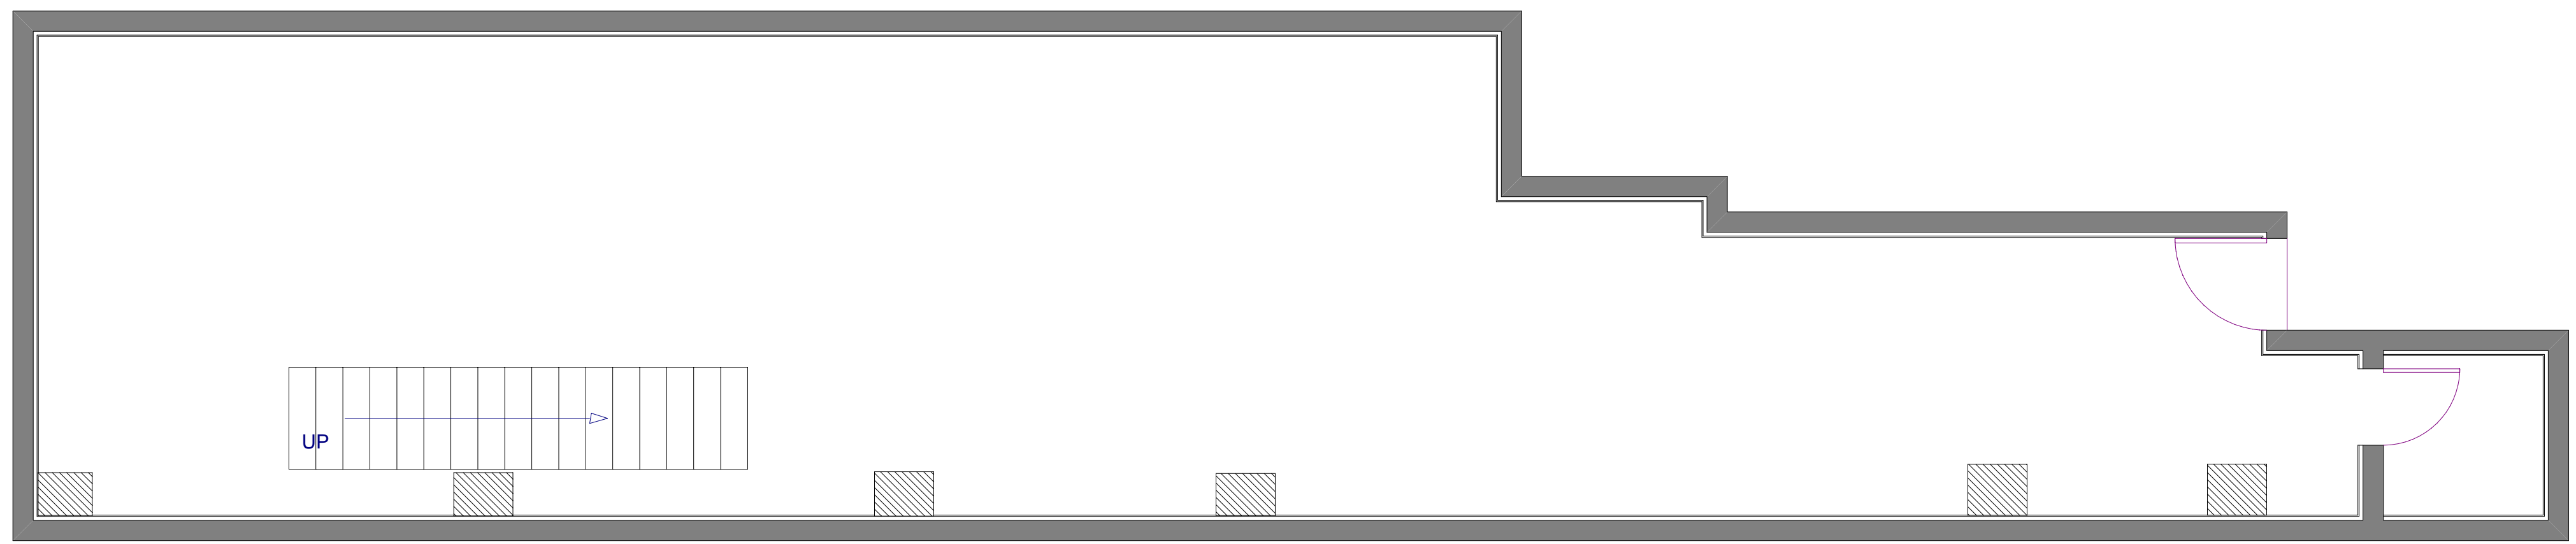



PLAN VIEW 1st. FLOOR
SCALE 1/4" = 1'

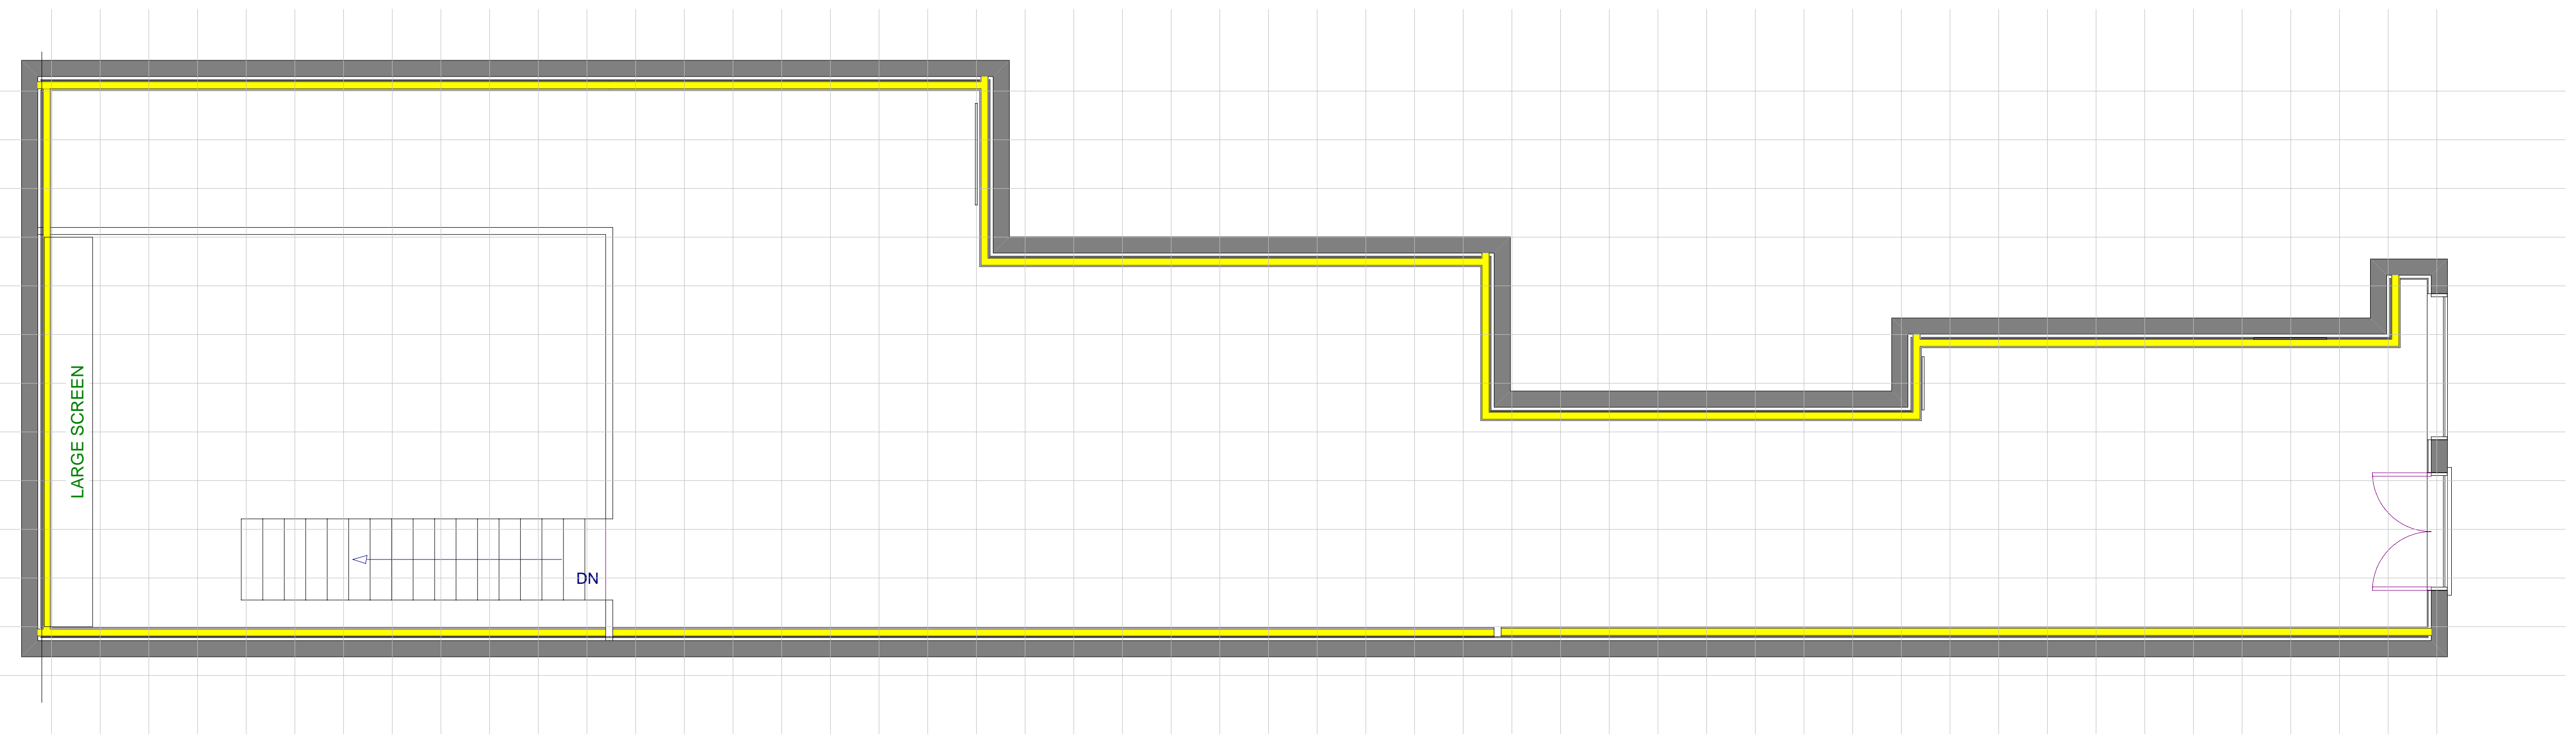


PLAN VIEW LOWER LEVEL
SCALE 1/4" = 1'

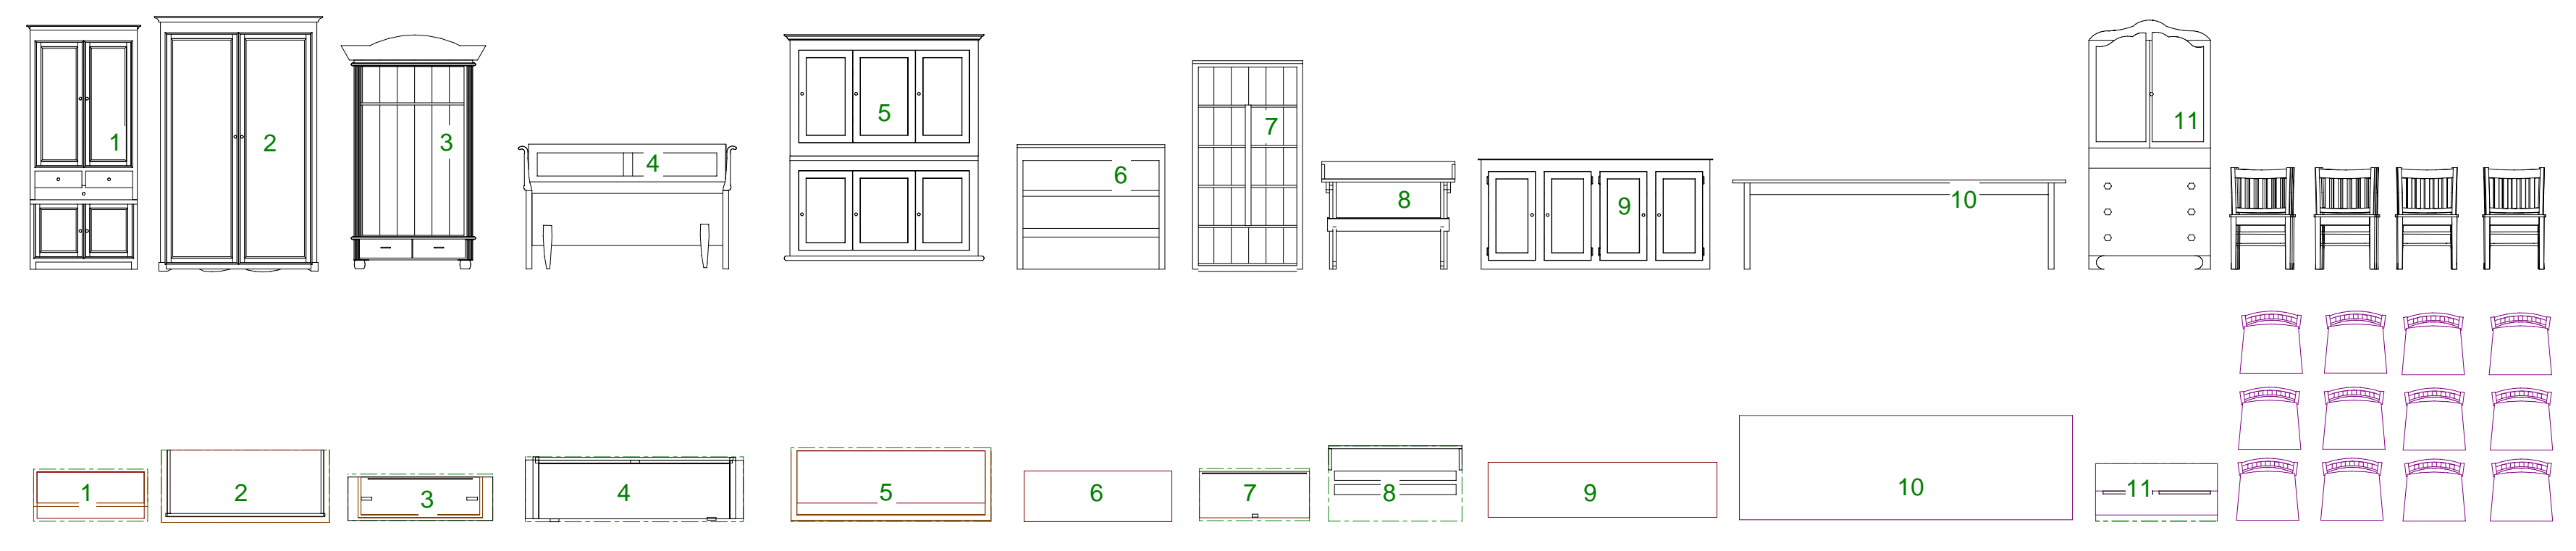


2ft GRID

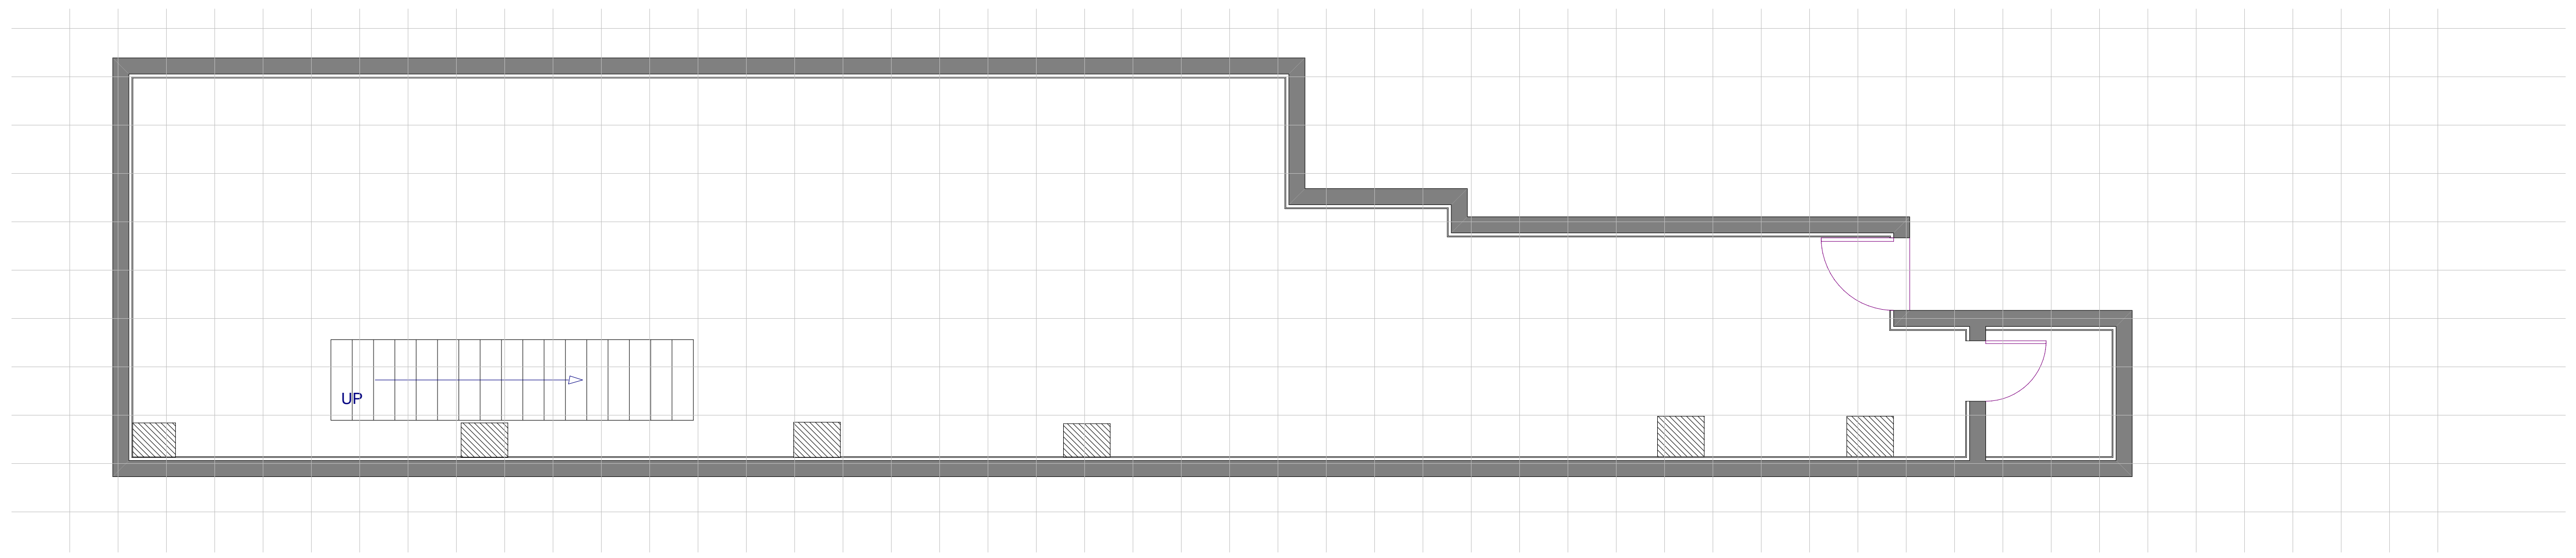

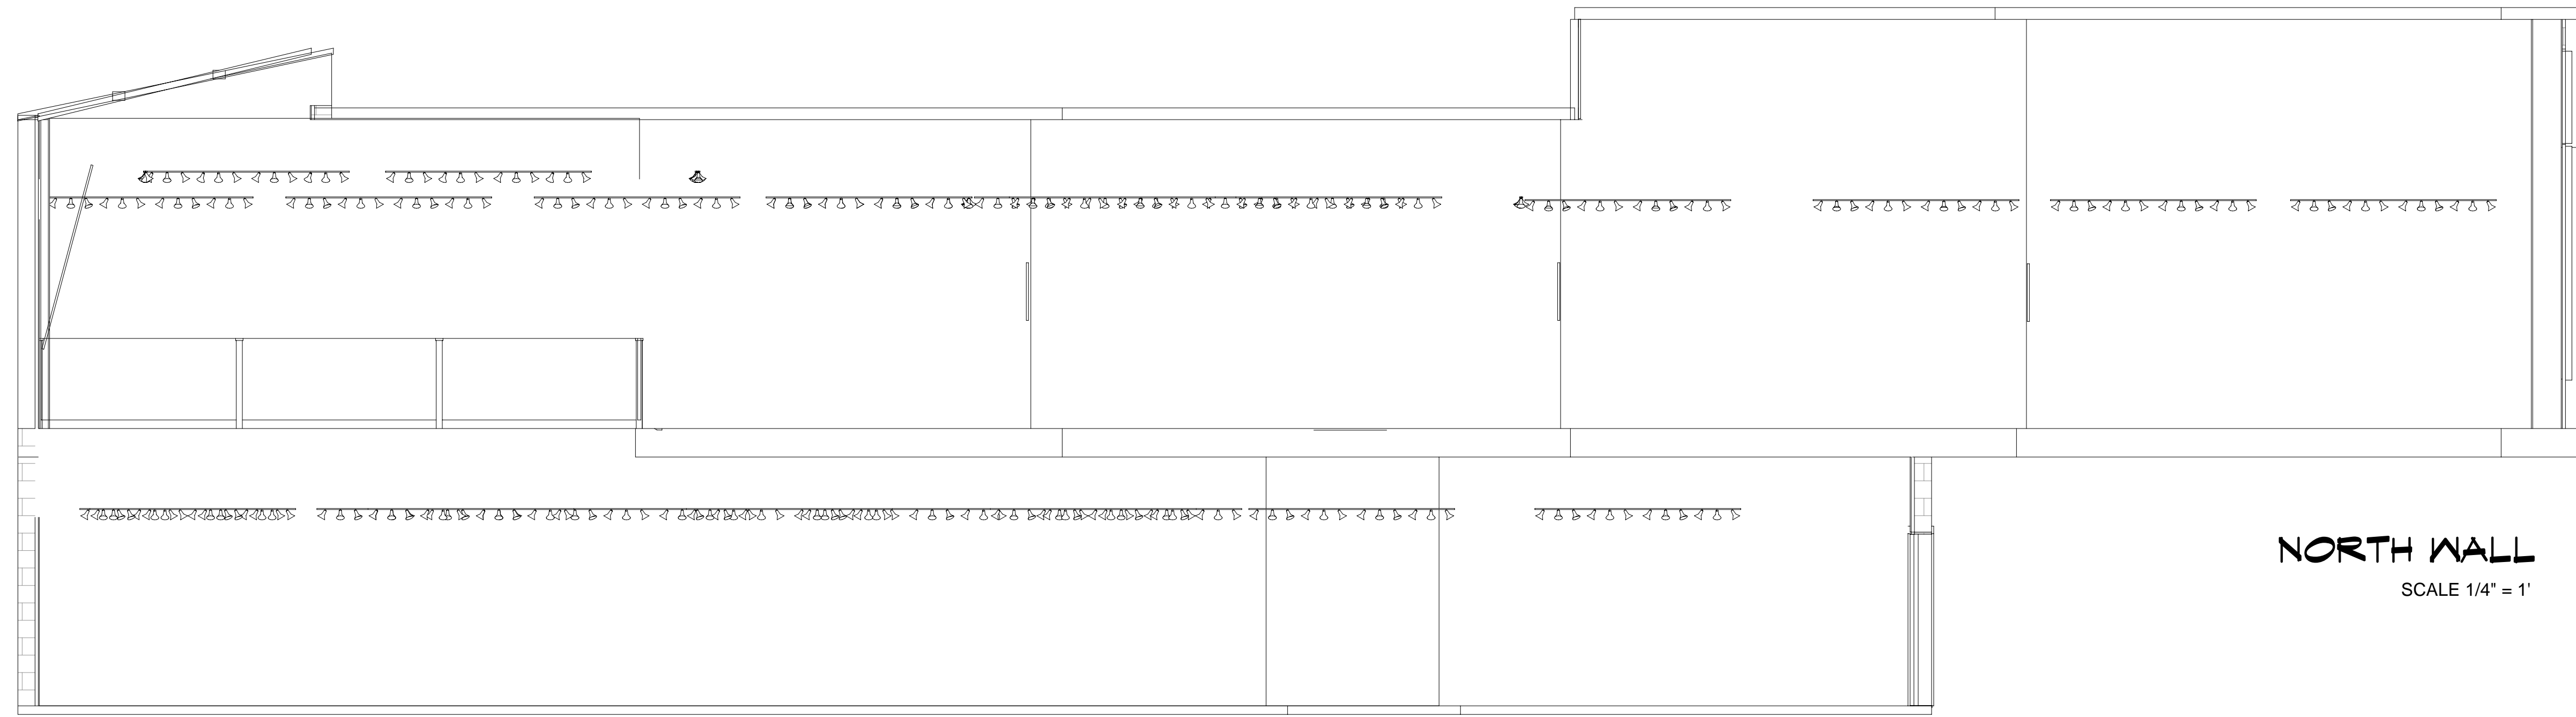


NORTH WALL
SCALE 1/4" = 1'



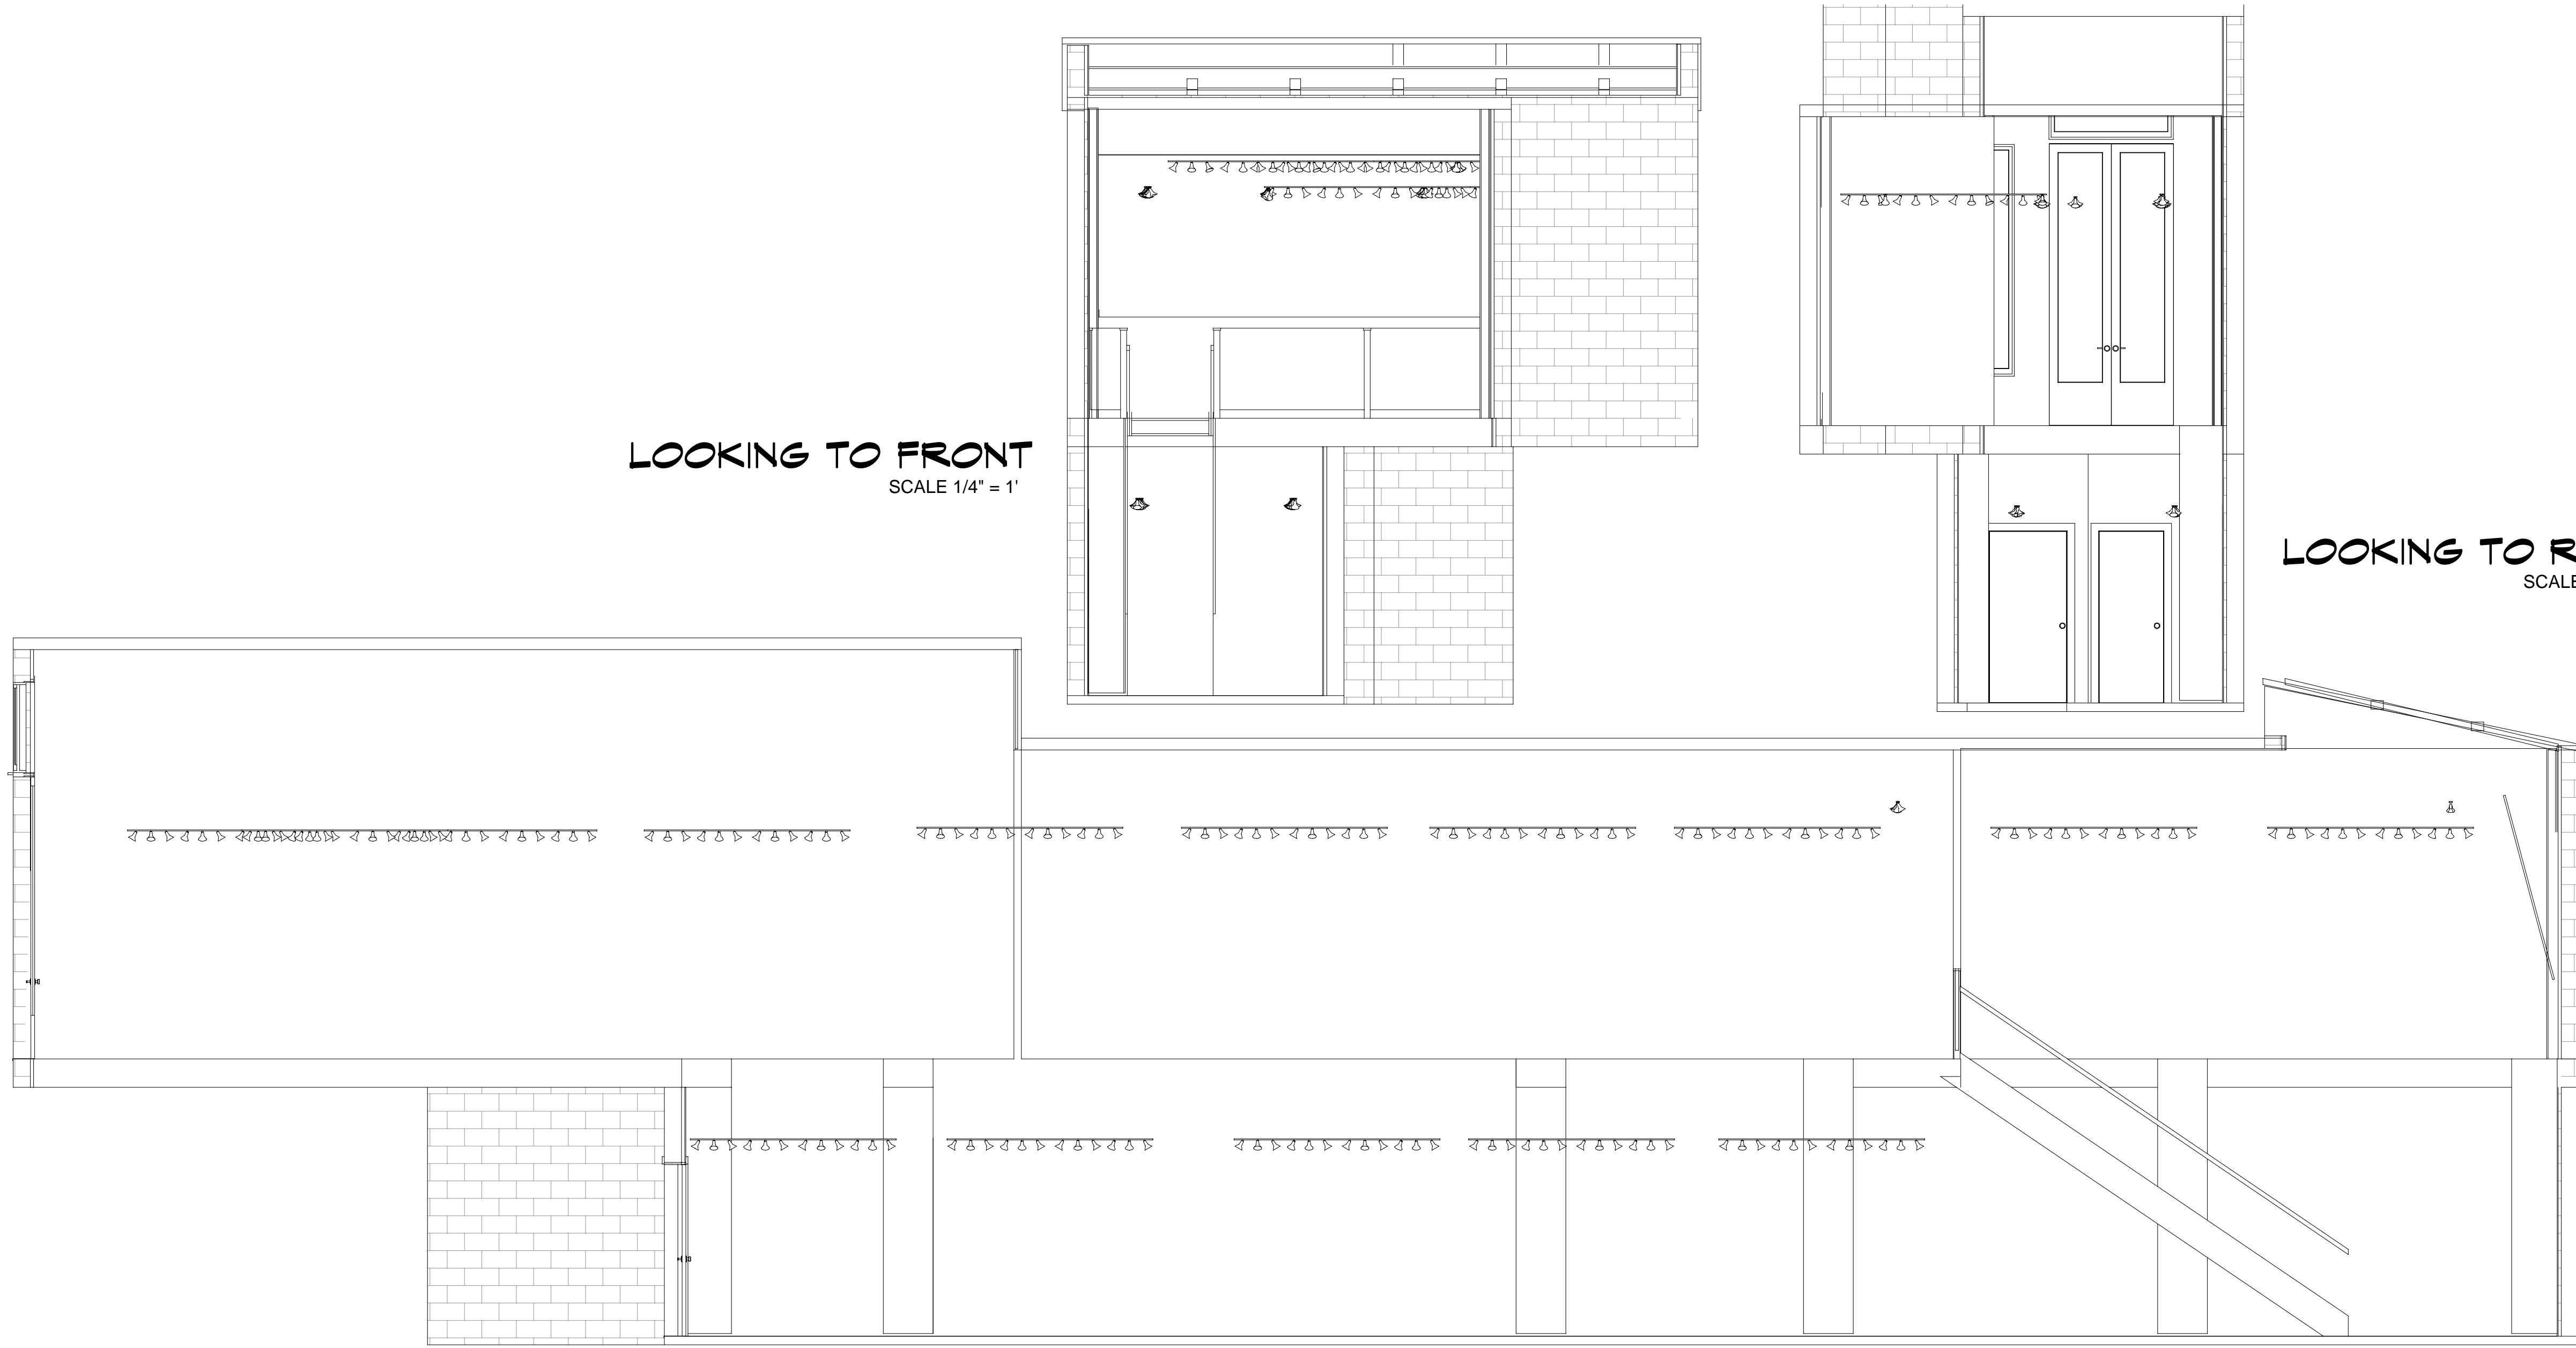



LOOKING TO FRONT
SCALE 1/4" = 1'

LOOKING TO REAR
SCALE 1/4" = 1'

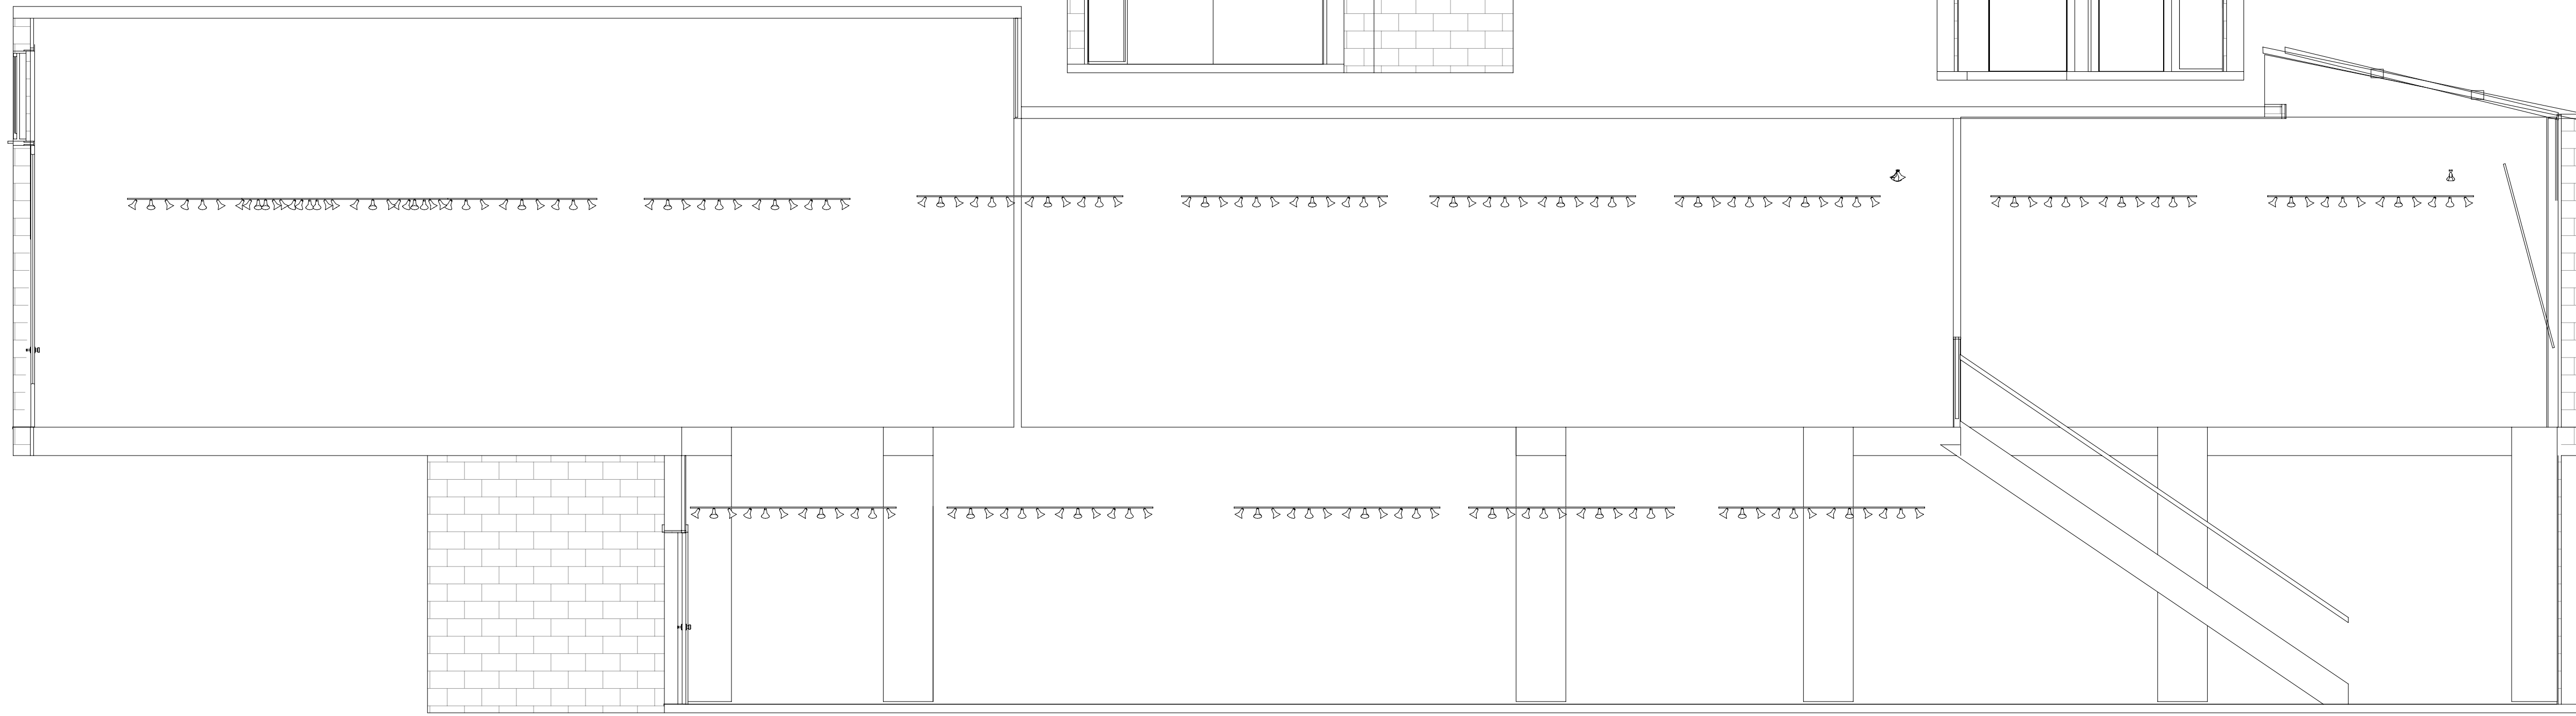


SOUTH WALL
SCALE 1/4" = 1'

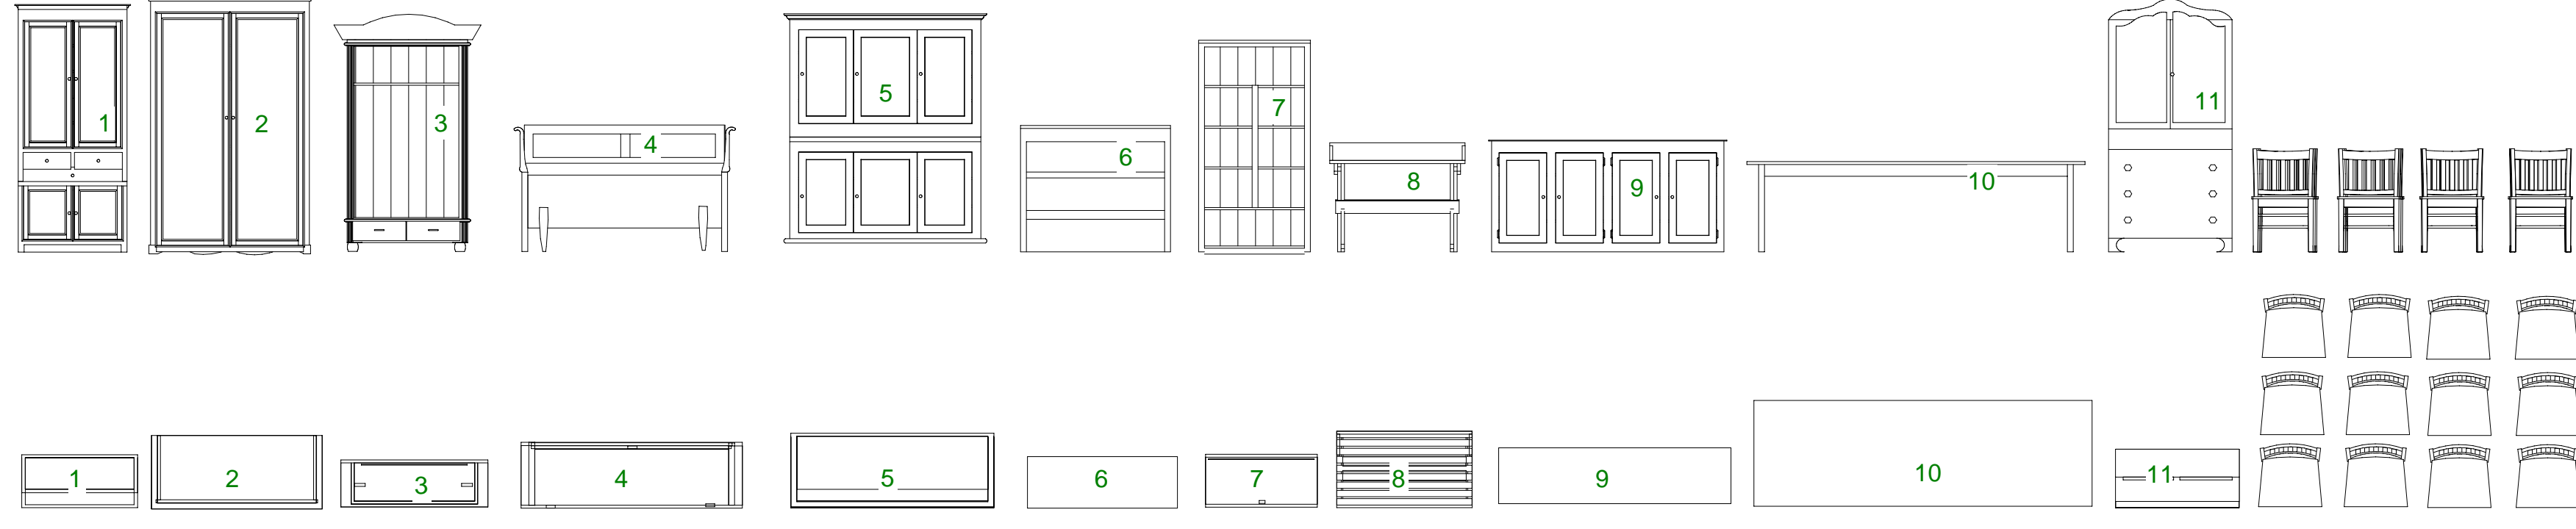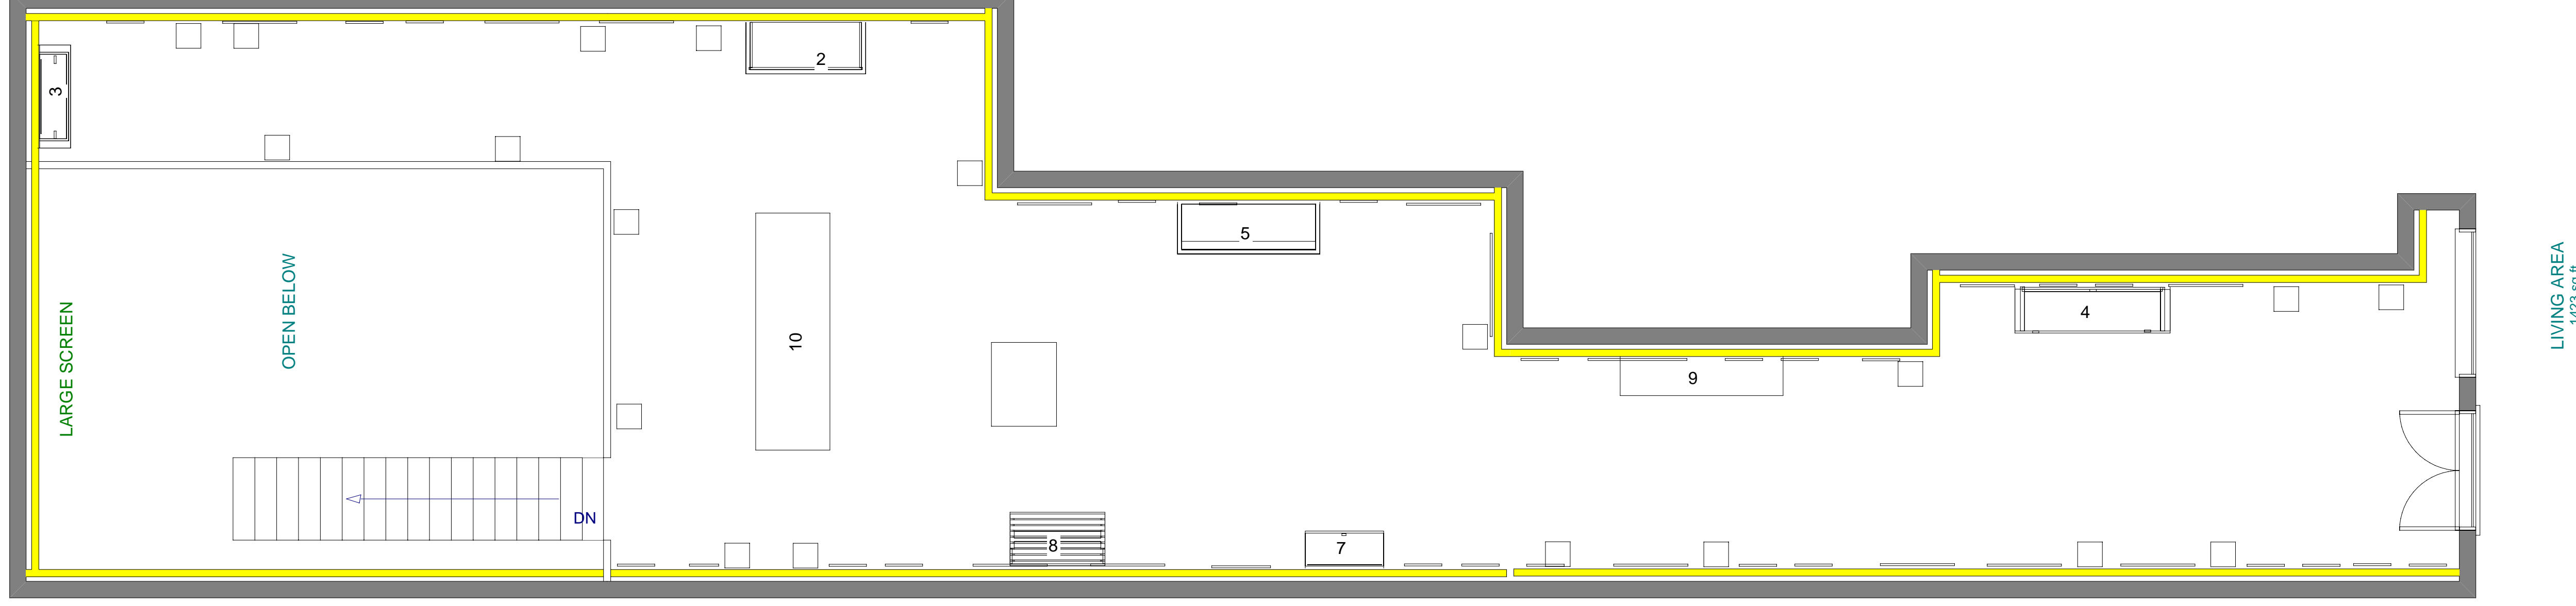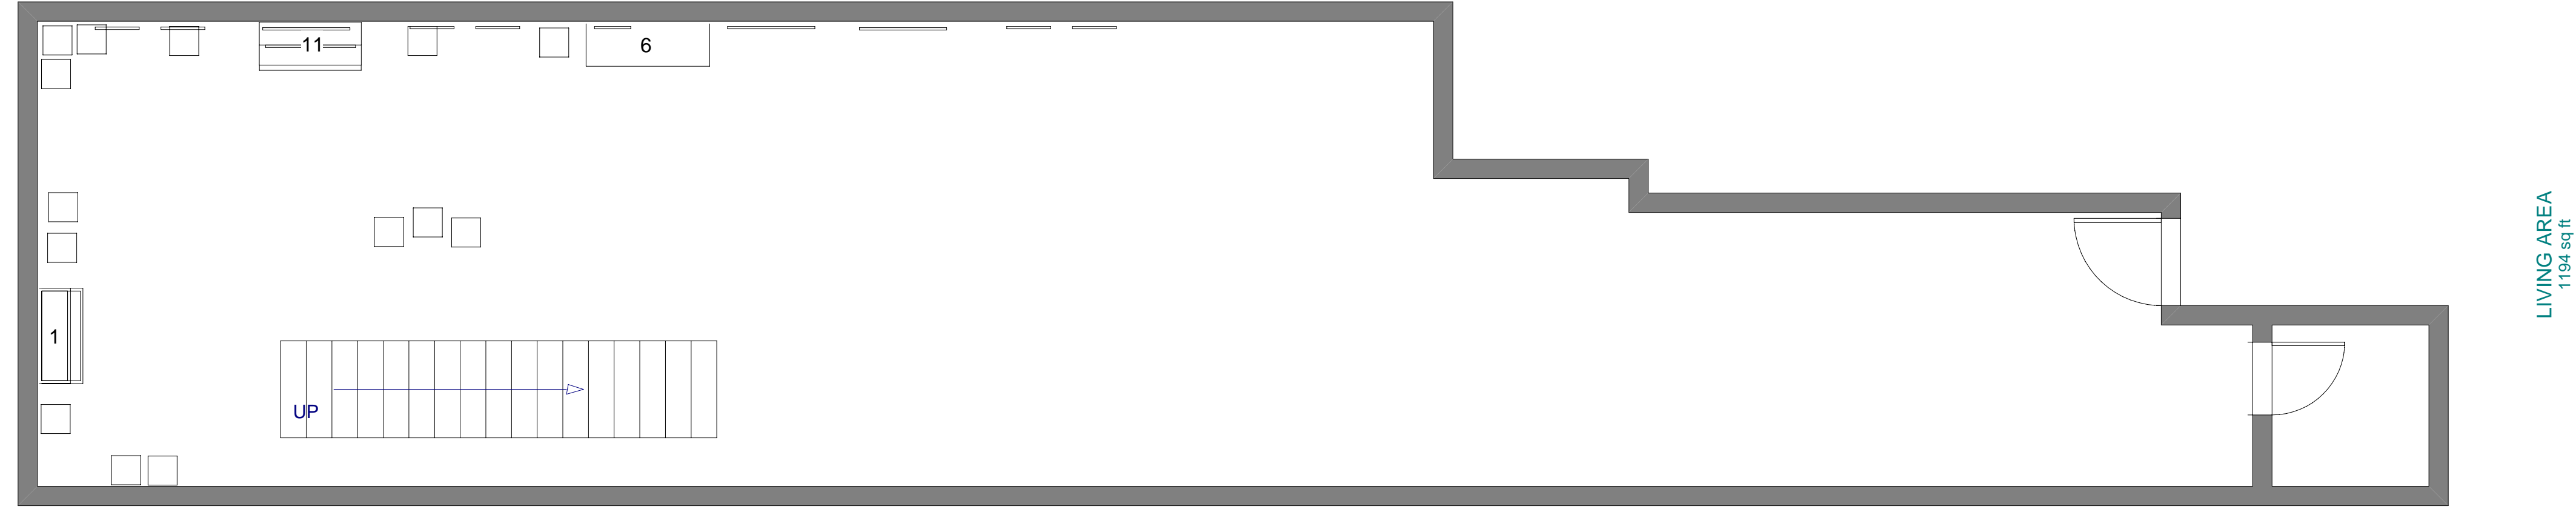


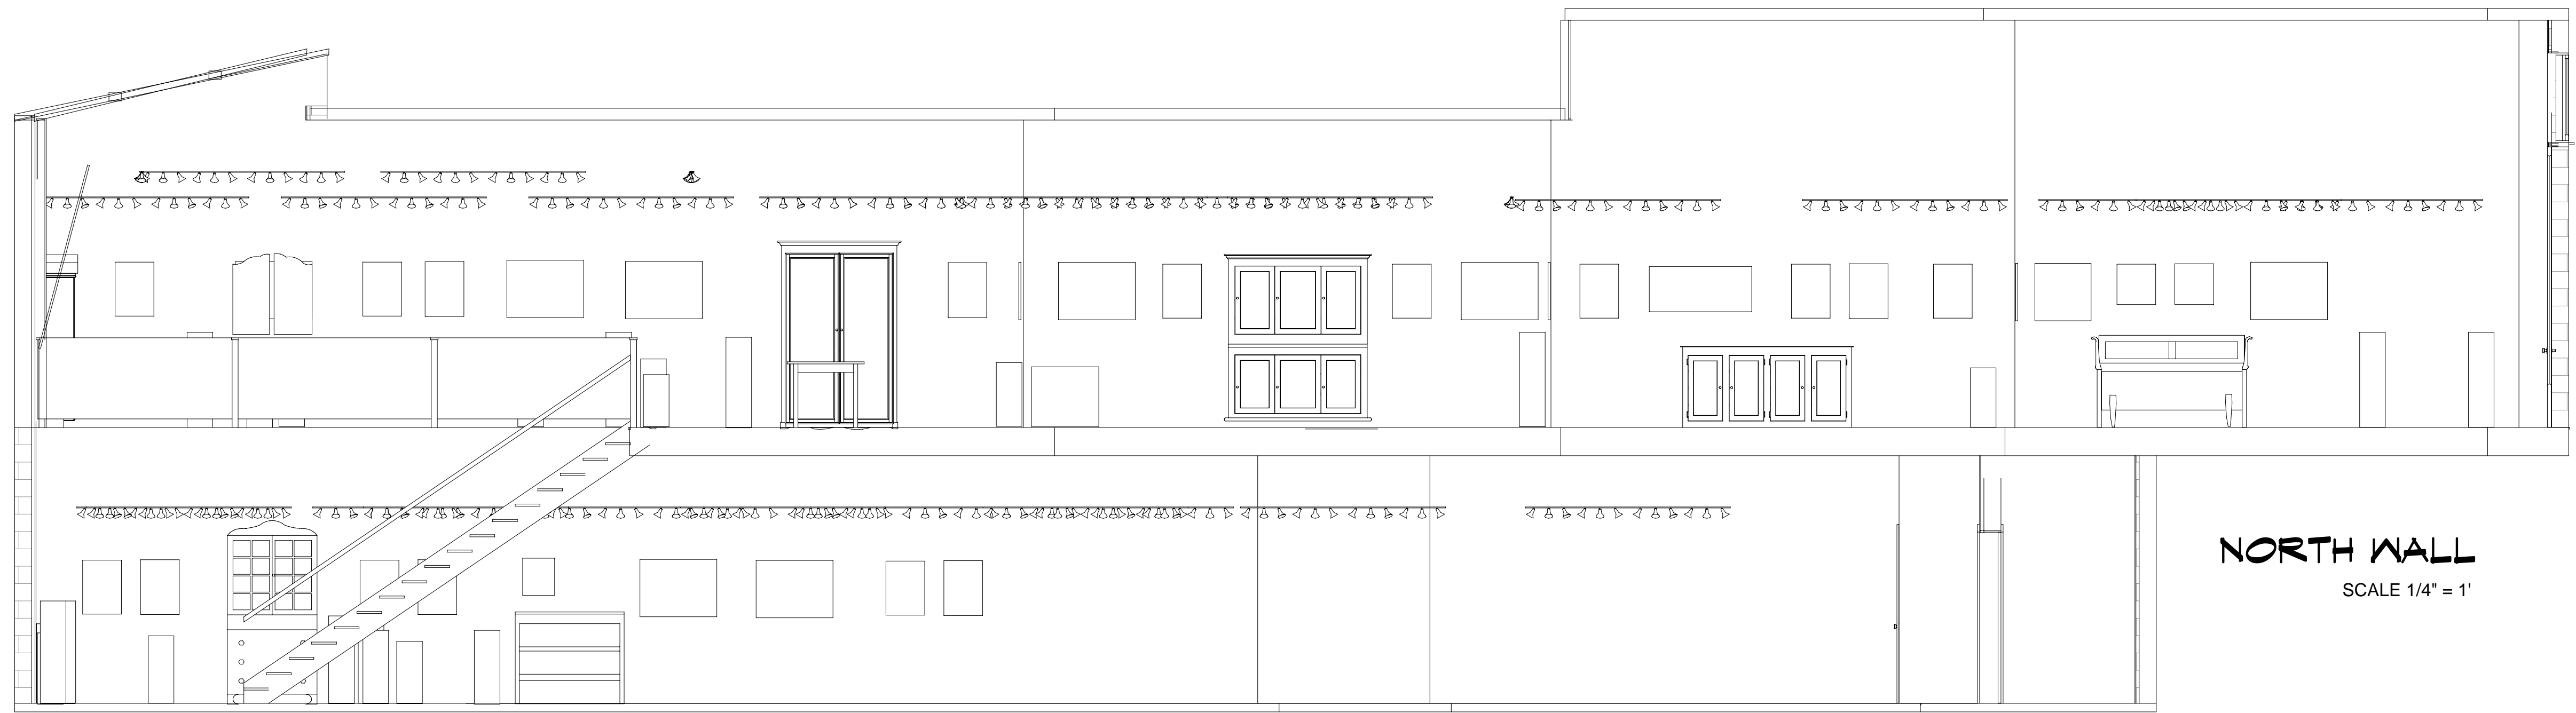


NORTH WALL
SCALE 1/4" = 1'

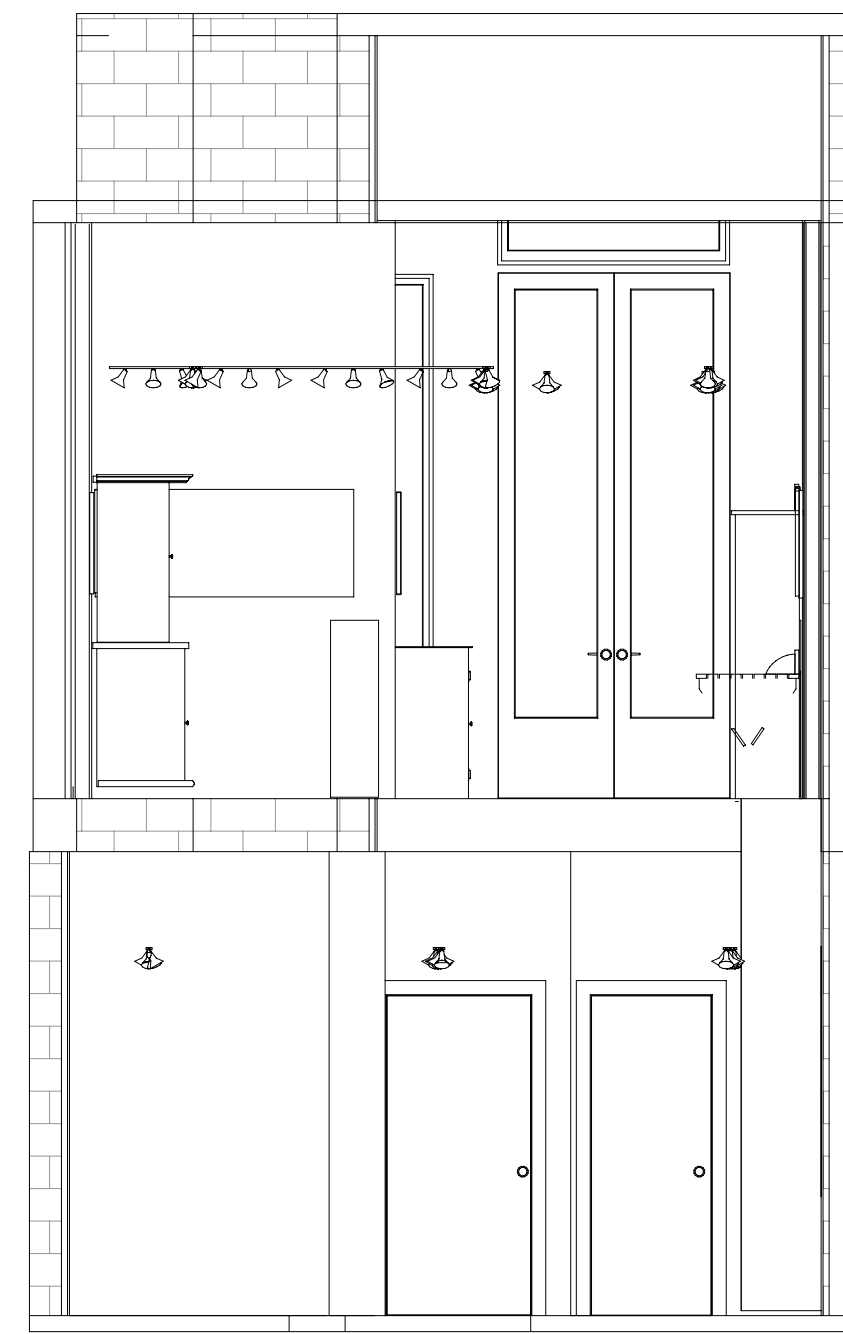

LOOKING TO FRONT
SCALE 1/4" = 1'

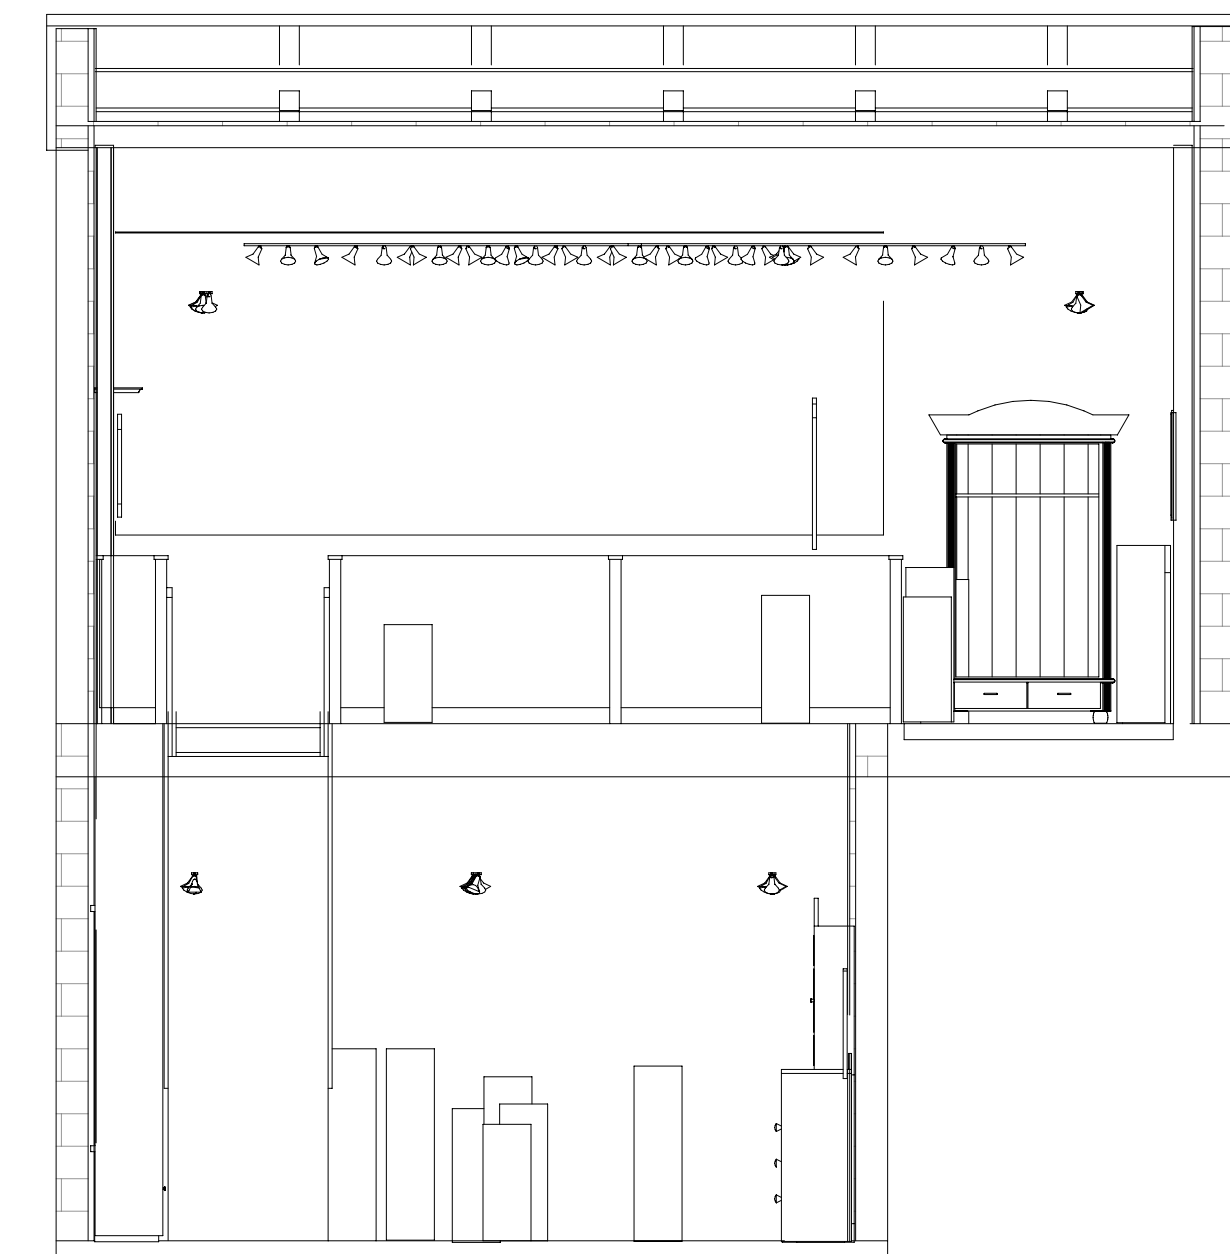

LOOKING TO REAR
SCALE 1/4" = 1'

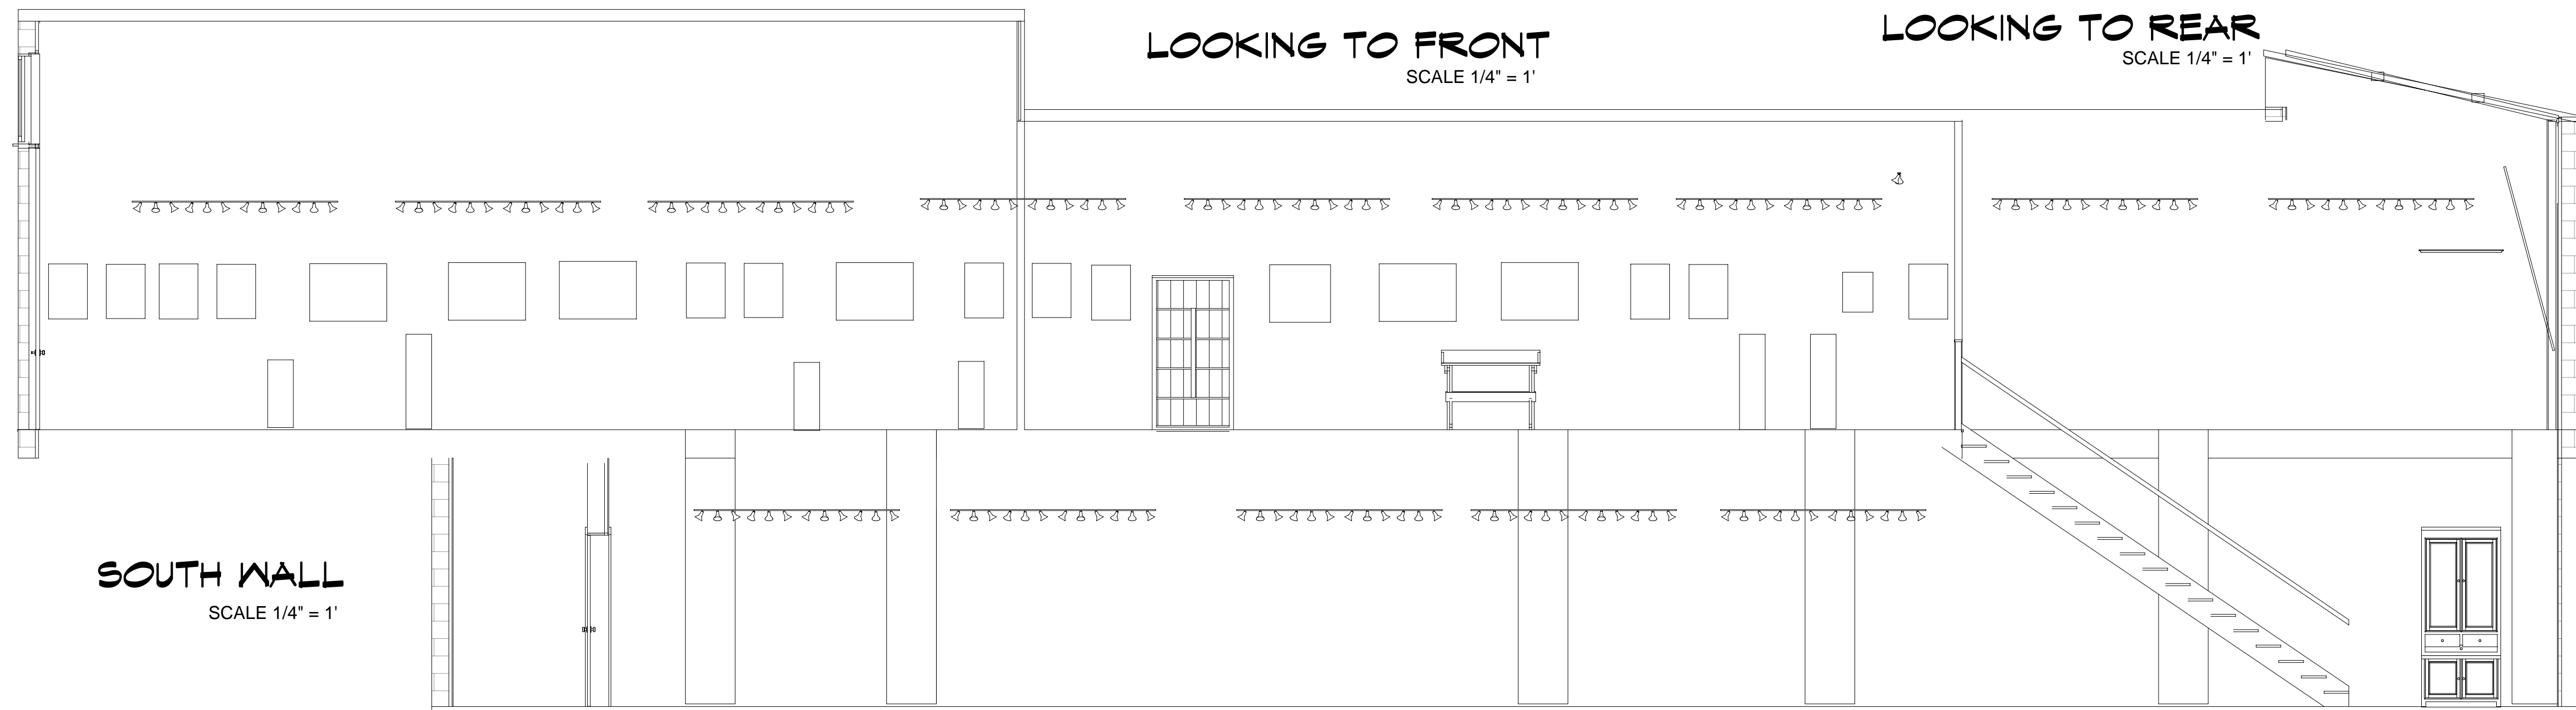

SOUTH WALL
SCALE 1/4" = 1'

